


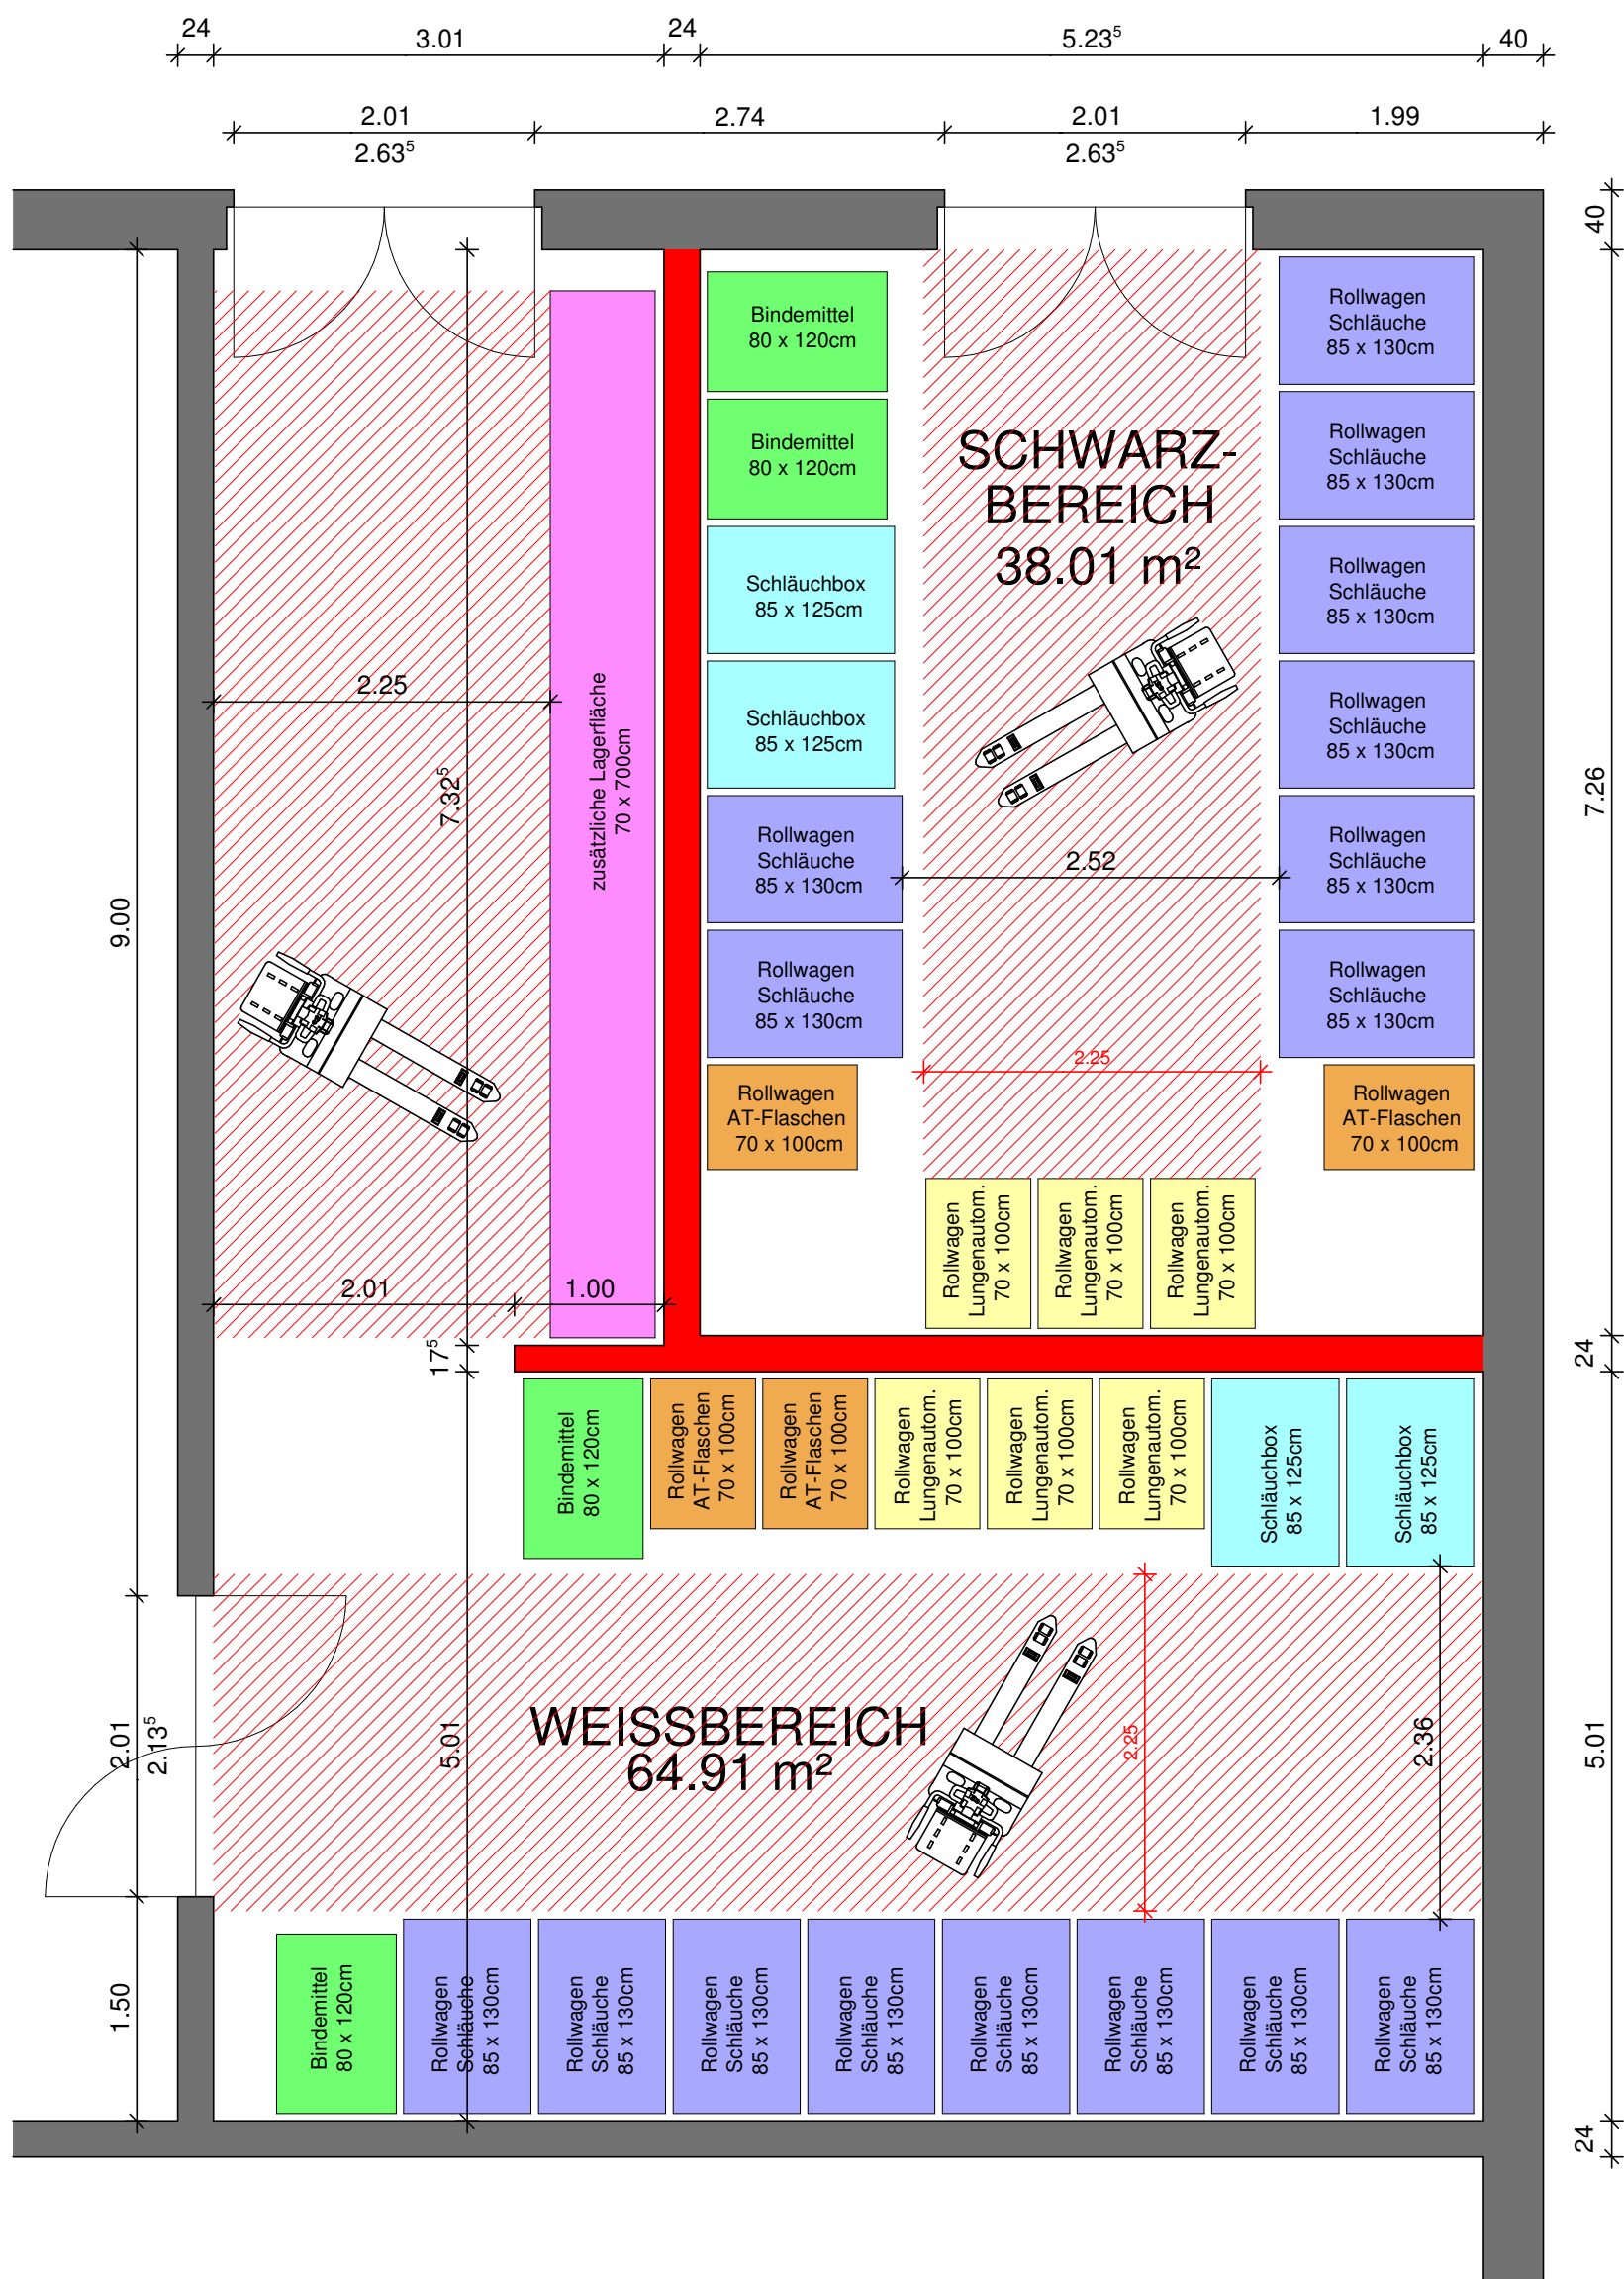

Stand: 14.04.2021

AUSSCHNITT AUSSENLAGER DAMME

M. 1:50